


PK. 195,00

Skala 1:100/1:100

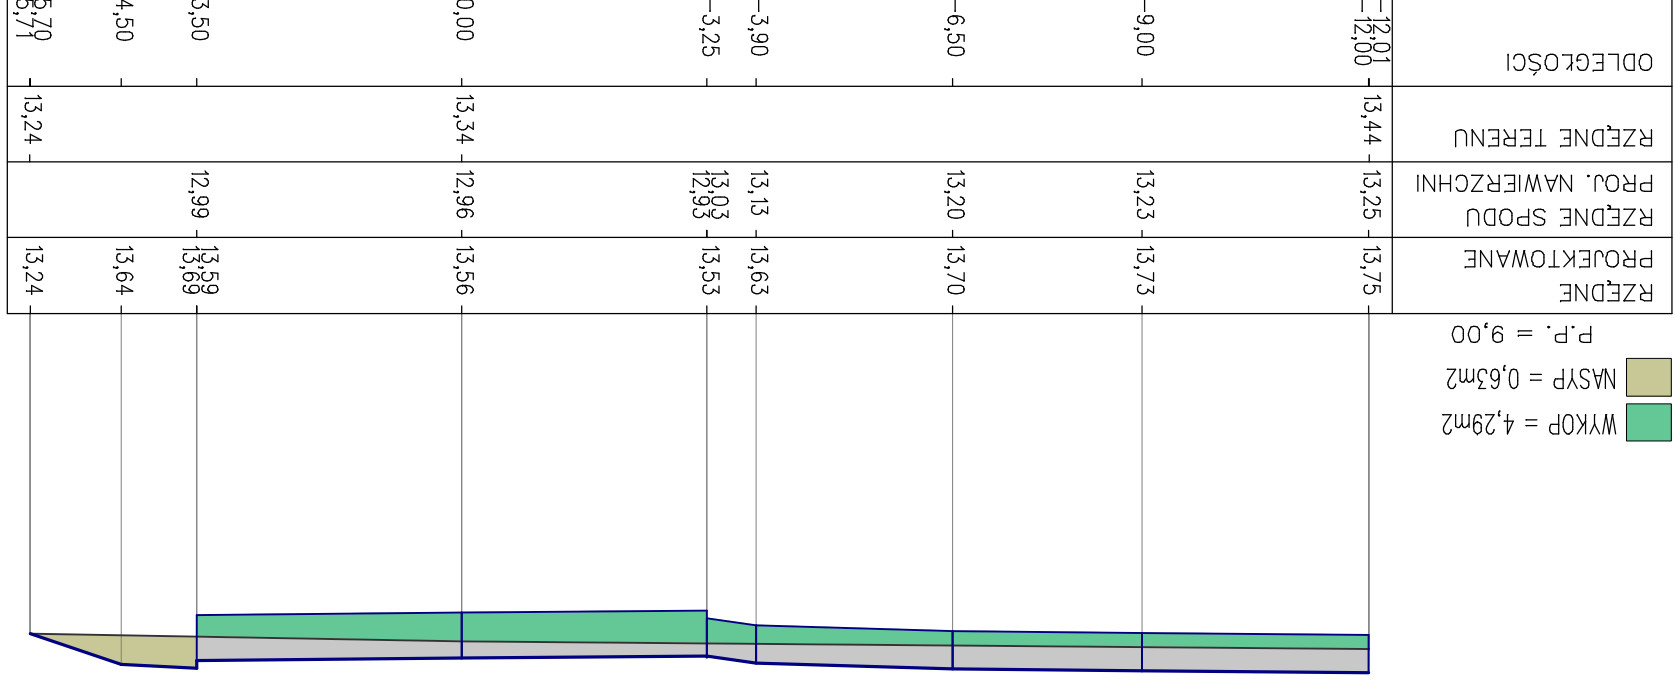

PK. 240,00

Skala 1:100/1:100

