


PK. 160,00

Skala 1:100/1:100

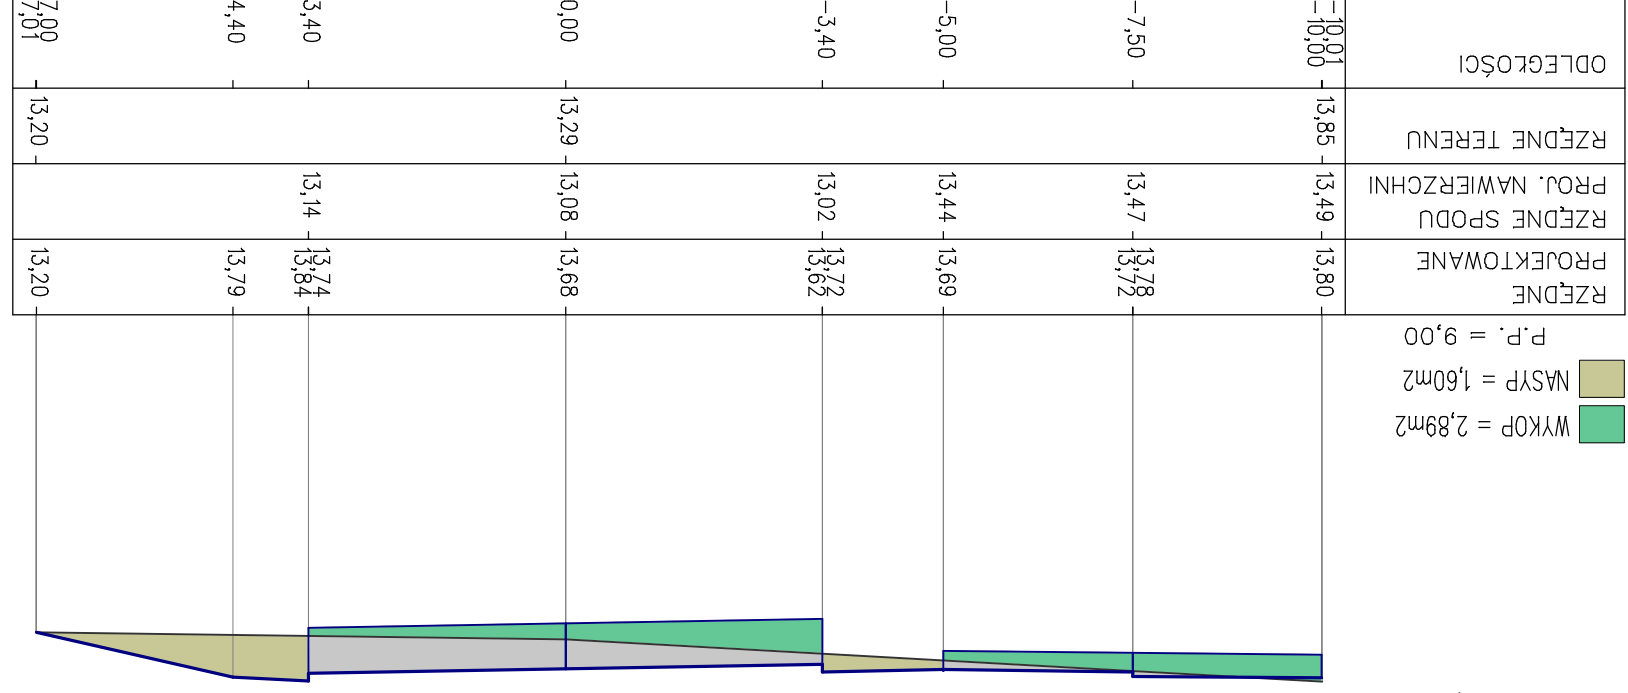

PK. 120,00

Skala 1:100/1:100

