


PK. -51,51

Skala 1:100/1:100

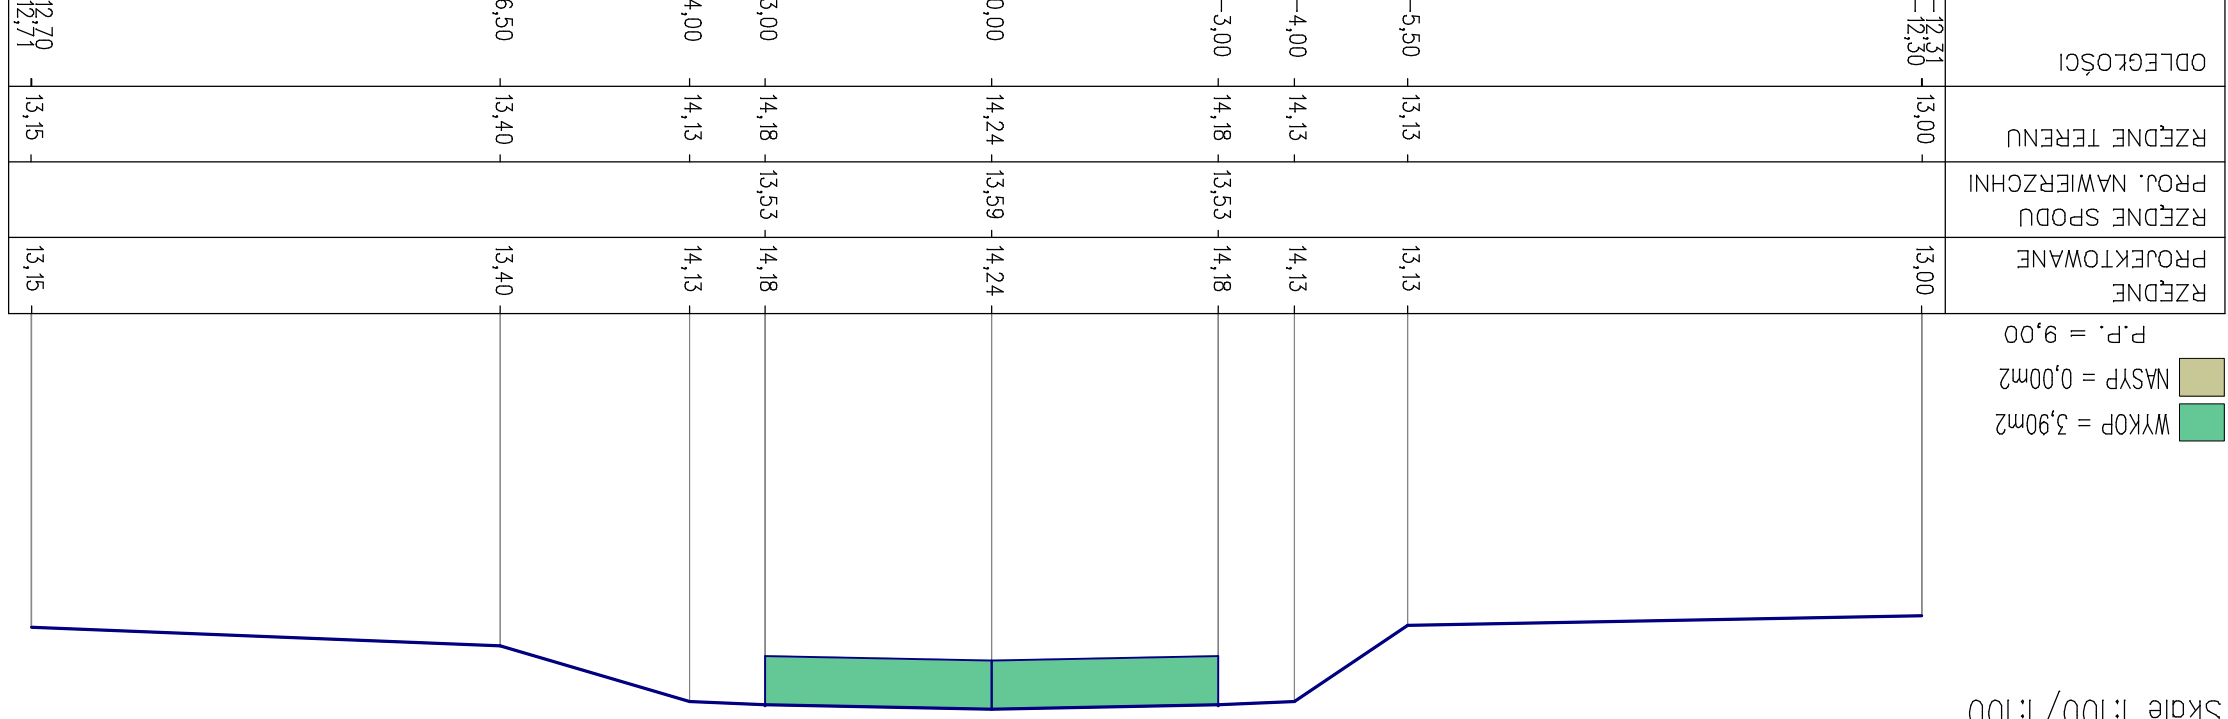

PK. -12,50

Skala 1:100/1:100

