


PK. 48,60

Skala 1:100/1:100

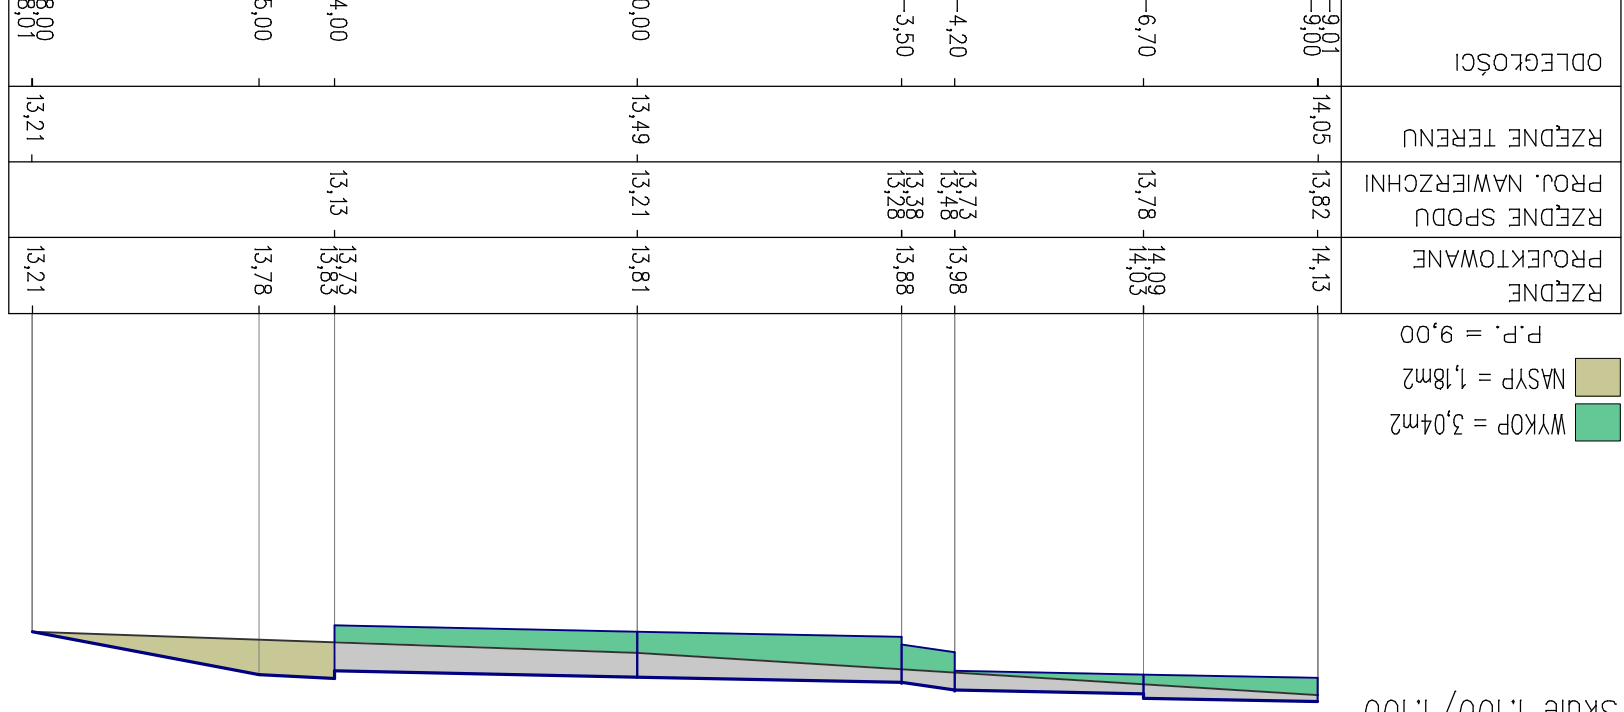

PK. 90,00

Skala 1:100/1:100

