


UL. SZTUKATORSKA
 odc. ul. Kordiana – ul. Zawodowa

Skala pionowa 1:100
 Skala pozioma 1:500

P.P. = 87,00

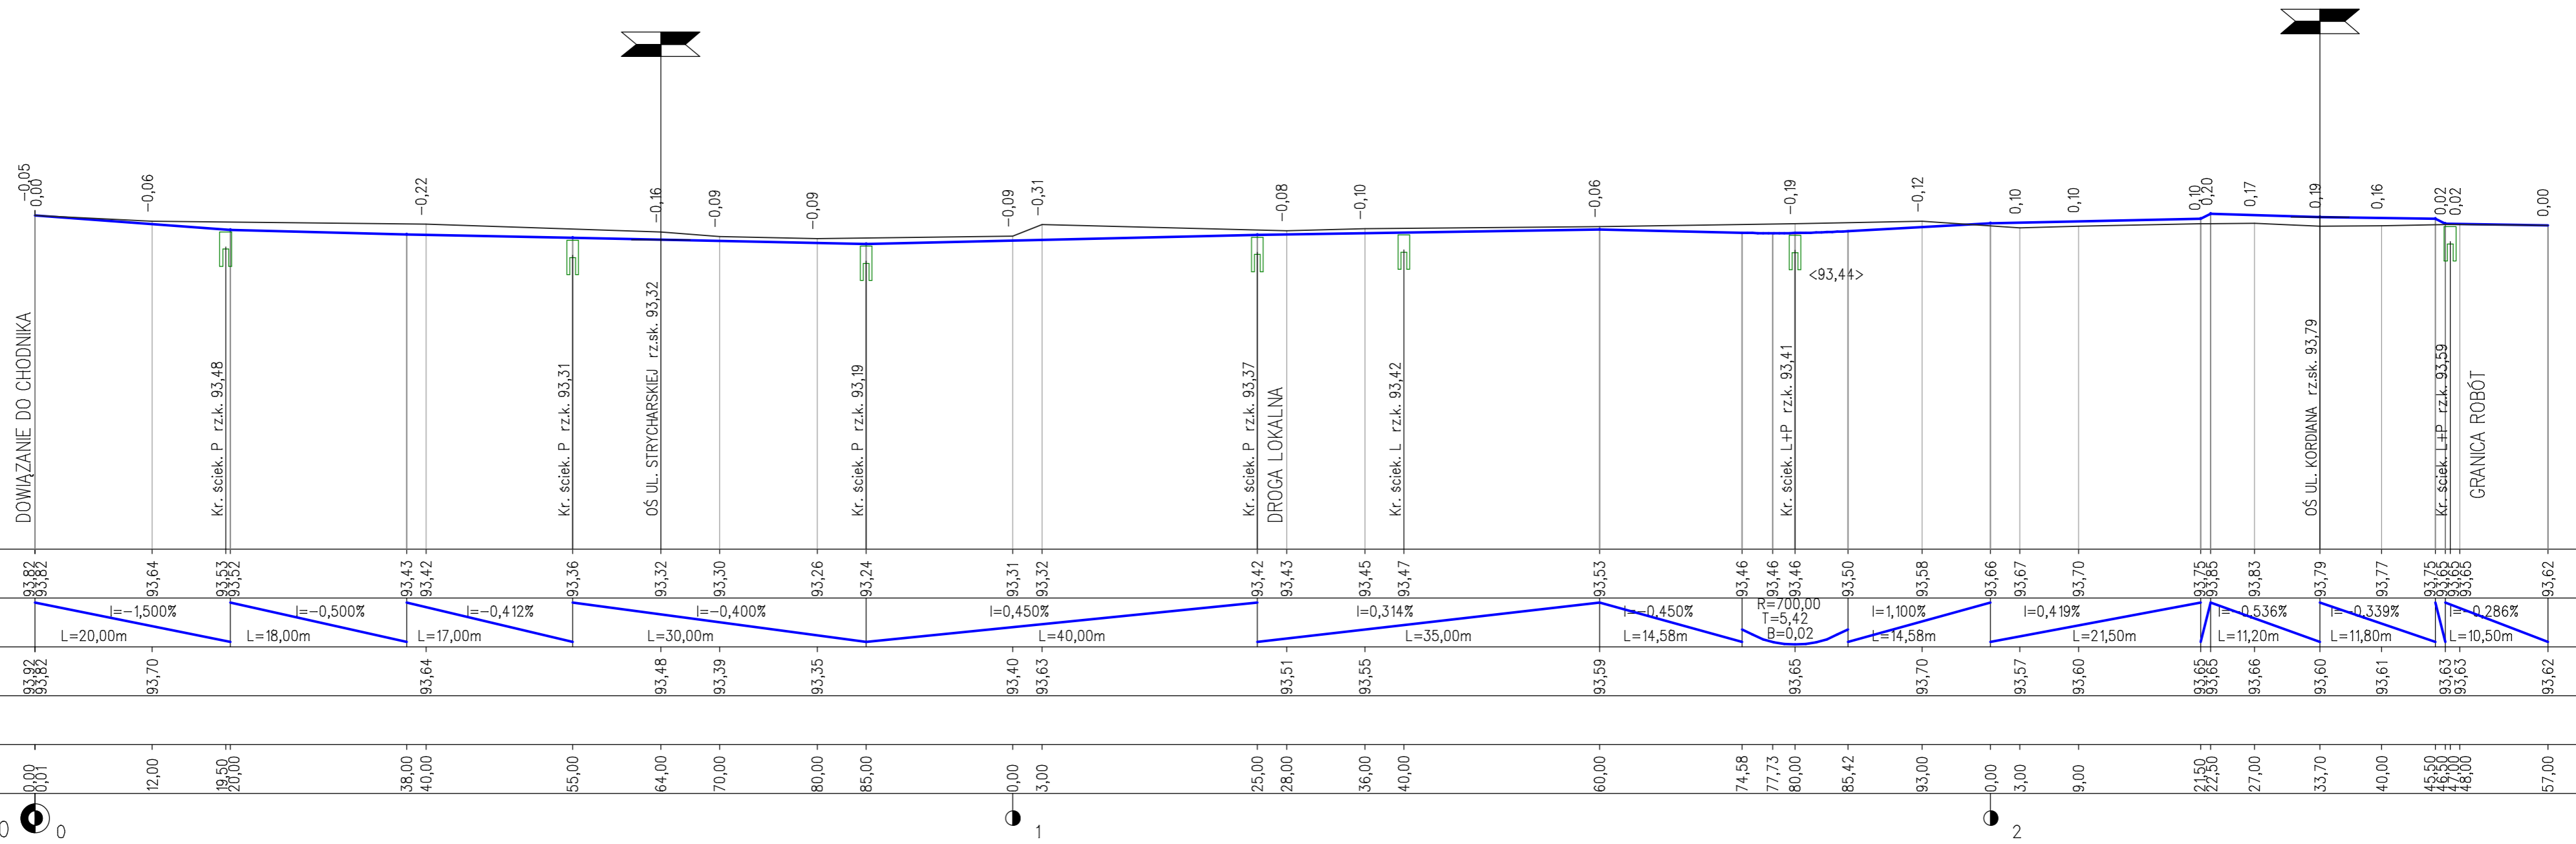

RZĘDNE NIWELETY	93,82 93,82	93,64	93,53 93,52	93,43 93,42	93,36	93,32	93,30	93,26	93,24	93,31 93,32	93,42 93,43	93,45	93,47	93,53	93,46 93,46	93,46 93,46	93,50	93,58	93,66 93,67	93,70	93,75 93,65	93,83	93,79	93,77	93,75 93,65 93,65	93,62
ELEMENTY NIWELETY		$i = -1,500\%$ $L = 20,00m$	$i = -0,500\%$ $L = 18,00m$	$i = -0,412\%$ $L = 17,00m$	$i = -0,400\%$ $L = 30,00m$	$i = 0,450\%$ $L = 40,00m$		$i = 0,314\%$ $L = 35,00m$	$i = -0,450\%$ $L = 14,58m$	$R = 100,00$ $i = 0,42$ $B = 0,02$	$i = 1,100\%$ $L = 14,58m$	$i = 0,419\%$ $L = 21,50m$	$i = 0,536\%$ $L = 11,20m$	$i = 0,339\%$ $L = 11,80m$	$i = 0,286\%$ $L = 10,50m$											
RZĘDNE TERENU	93,82 93,82	93,70		93,64	93,48	93,39	93,35		93,40 93,63	93,51	93,55		93,69	93,65	93,70	93,57	93,60	93,65 93,66	93,60	93,61	93,63 93,63				93,63 93,63	93,62
ELEMENTY TRASY W PLANIE																										
ODLEGŁOŚCI	0,00 0,01	12,00	19,50 20,00	38,00 40,00	55,00	64,00	70,00	80,00	85,00	0,00 3,00	25,00 28,00	36,00 40,00	60,00	74,58 77,73 80,00	85,42	93,00	0,00 3,00	9,00	21,50 22,50	27,00	33,70	40,00	45,50 47,00 48,00	57,00		
KILOMETRY I HEKTOMETRY	0								1								2									