


PK. 0,00

Skala 1:100/1:100

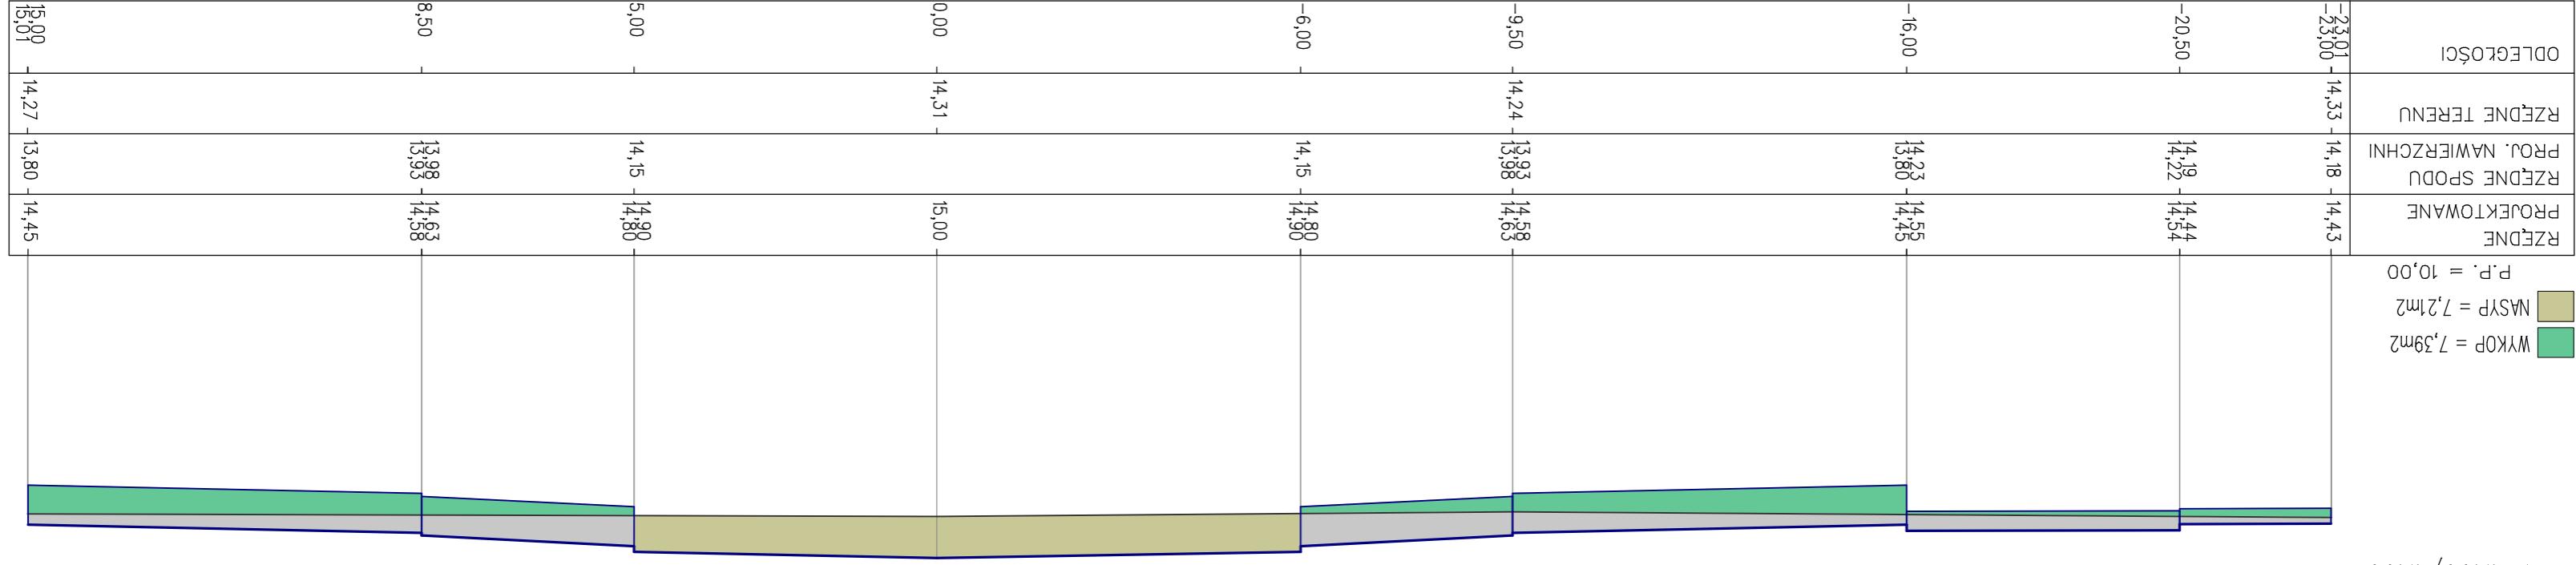

WYKOP = 7,39m²
NASYP = 7,21m²
P.P. = 10,00