


PK. 0,00

Skala 1:100/1:100

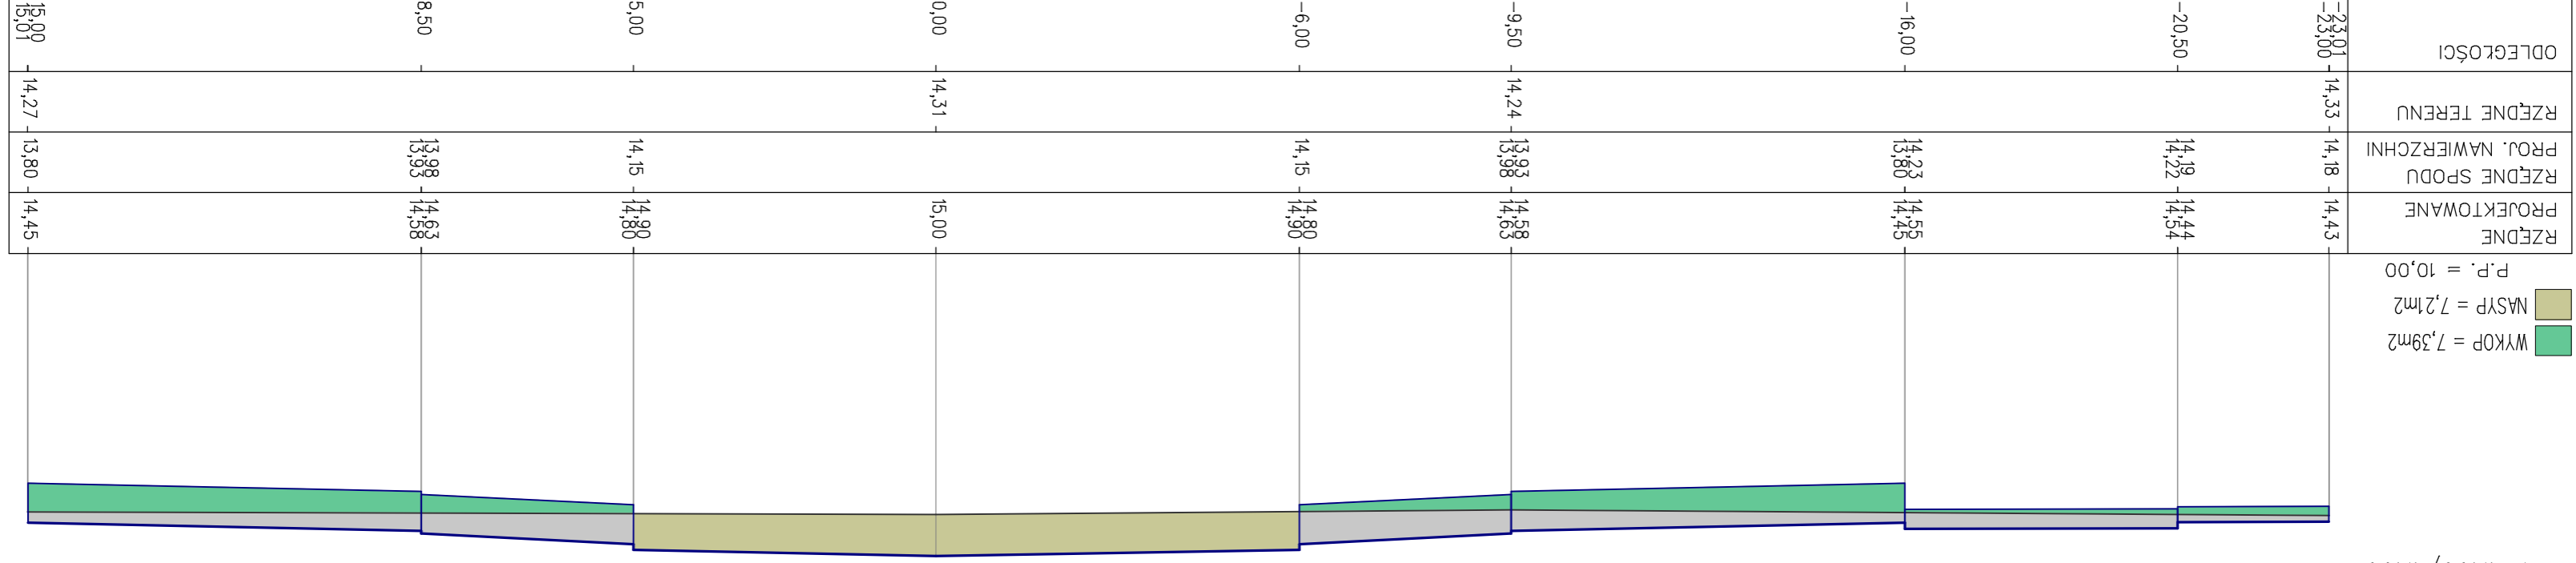

PK. 20,00

Skala 1:100/1:100

