


PK. 47,00

Skala: 1:100/1:100

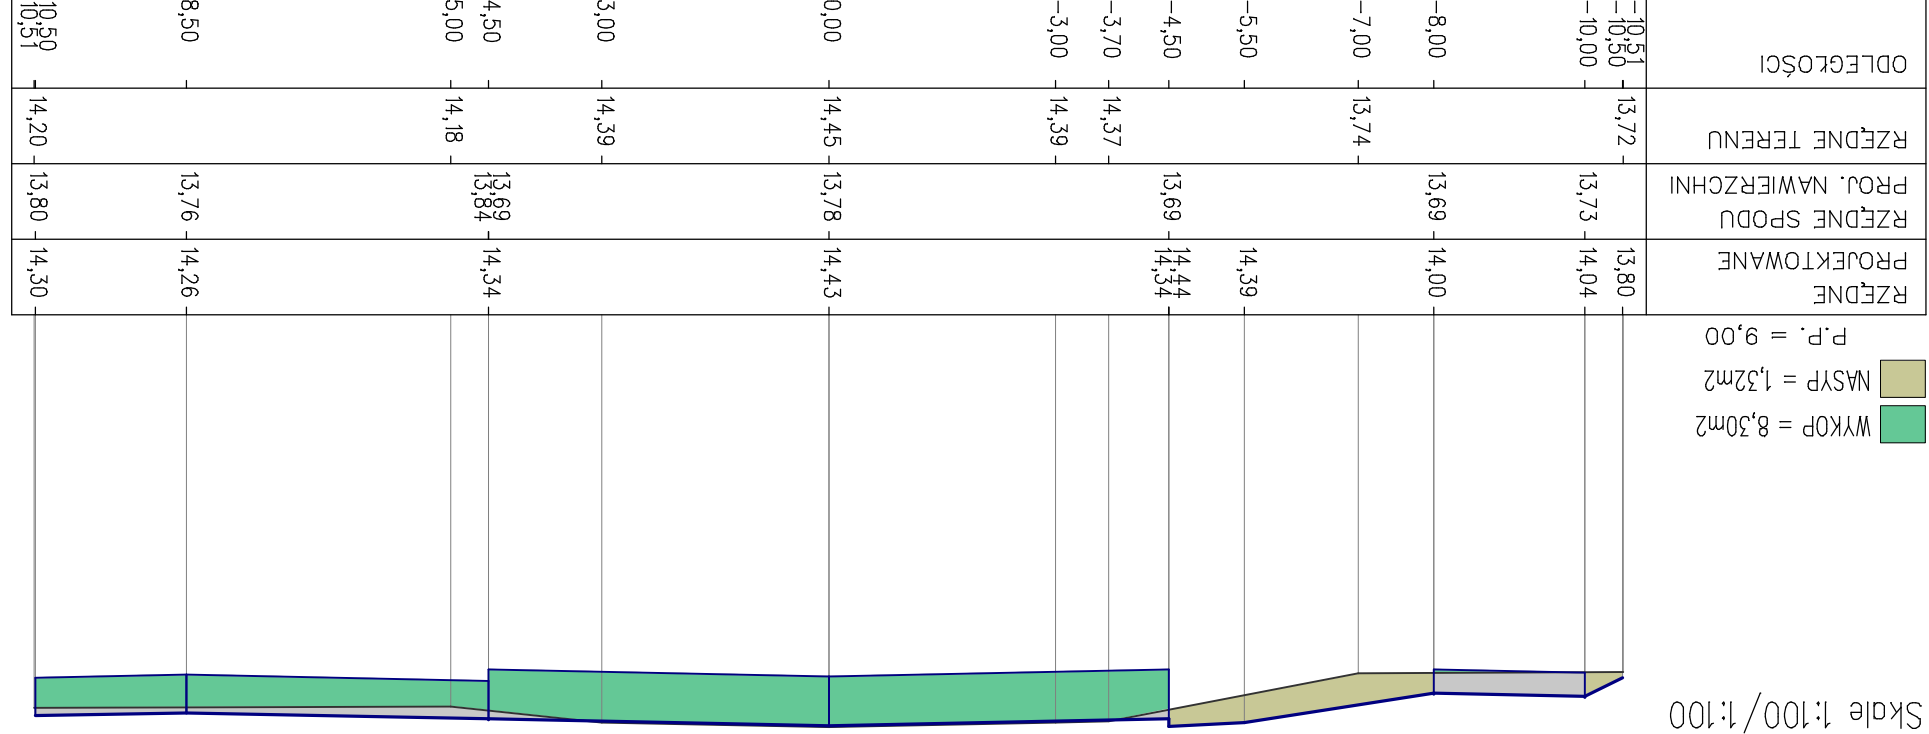

PK. 25,00

Skala: 1:100/1:100

