


UL. CYRULIKÓW
 odc. ul. Zastawców Polskich - ul. Marsa (przejazd kolejowy)

Skala pionowa 1:100
 Skala pozioma 1:500

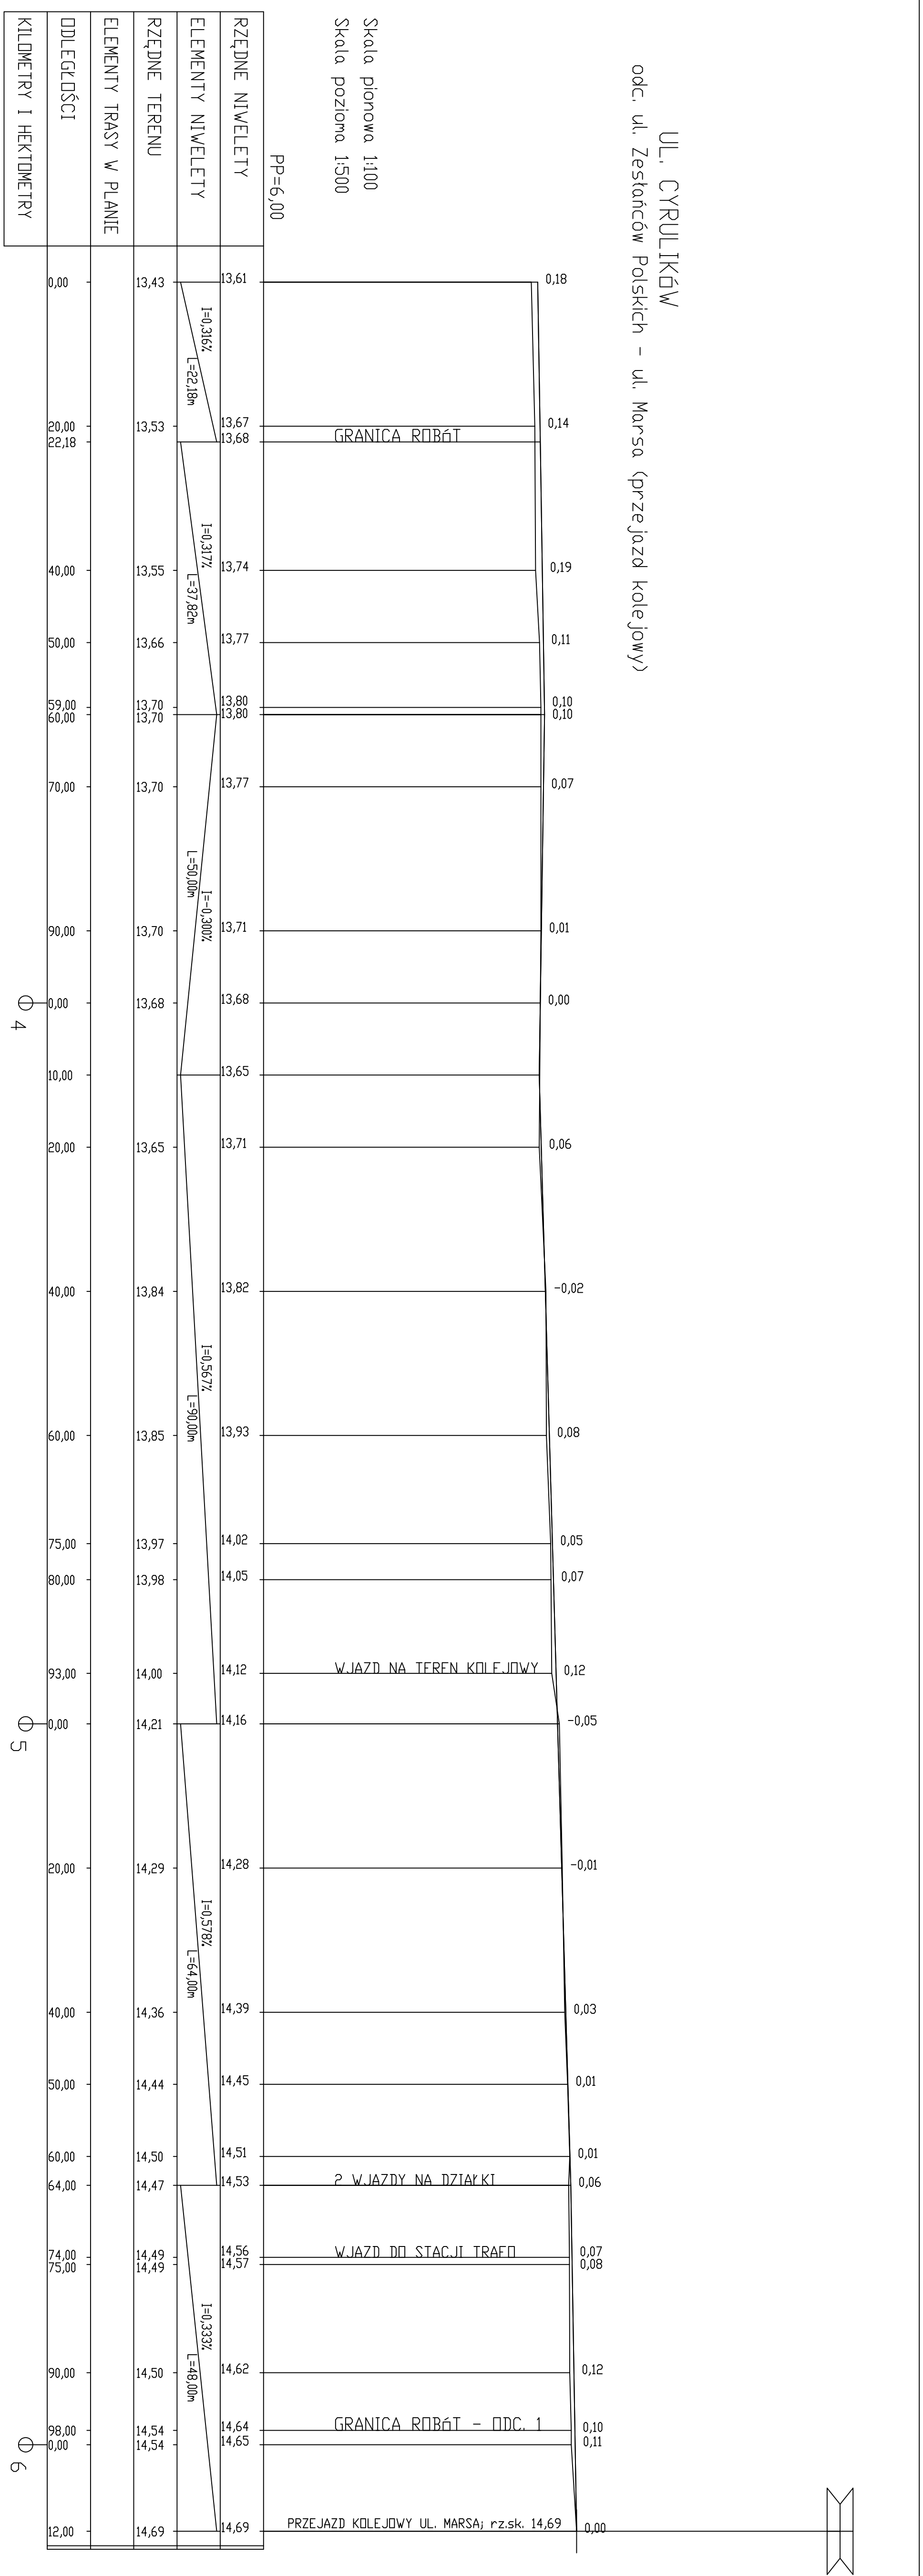

RZĘDNE NIWELETY	ELEMENTY NIWELETY	RZĘDNE TERENU	ELEMENTY TRASY W PLANIE	ODLEGŁOŚCI	KILOMETRY I HEKTOMETRY
13,61	I=0,306% L=22,08m	13,43		0,00	
13,67		13,53		20,00	
13,68		22,18			
13,74	I=0,317% L=37,82m	13,55		40,00	
13,77		13,66		50,00	
13,80		59,00			
13,80		60,00			
13,77		70,00			
13,71	I=-0,308% L=50,00m	13,70		90,00	
13,68		0,00			
13,65		10,00			
13,71		20,00			
13,82	I=0,467% L=50,00m	40,00			
13,93		60,00			
14,02		75,00			
14,05		80,00			
14,12		93,00			
14,16		0,00			
14,28	I=0,278% L=44,00m	20,00			
14,39		40,00			
14,45		50,00			
14,51		60,00			
14,53		64,00			
14,56		74,00			
14,57		75,00			
14,62	I=0,333% L=48,00m	90,00			
14,64		98,00			
14,65		0,00			
14,69		12,00			